


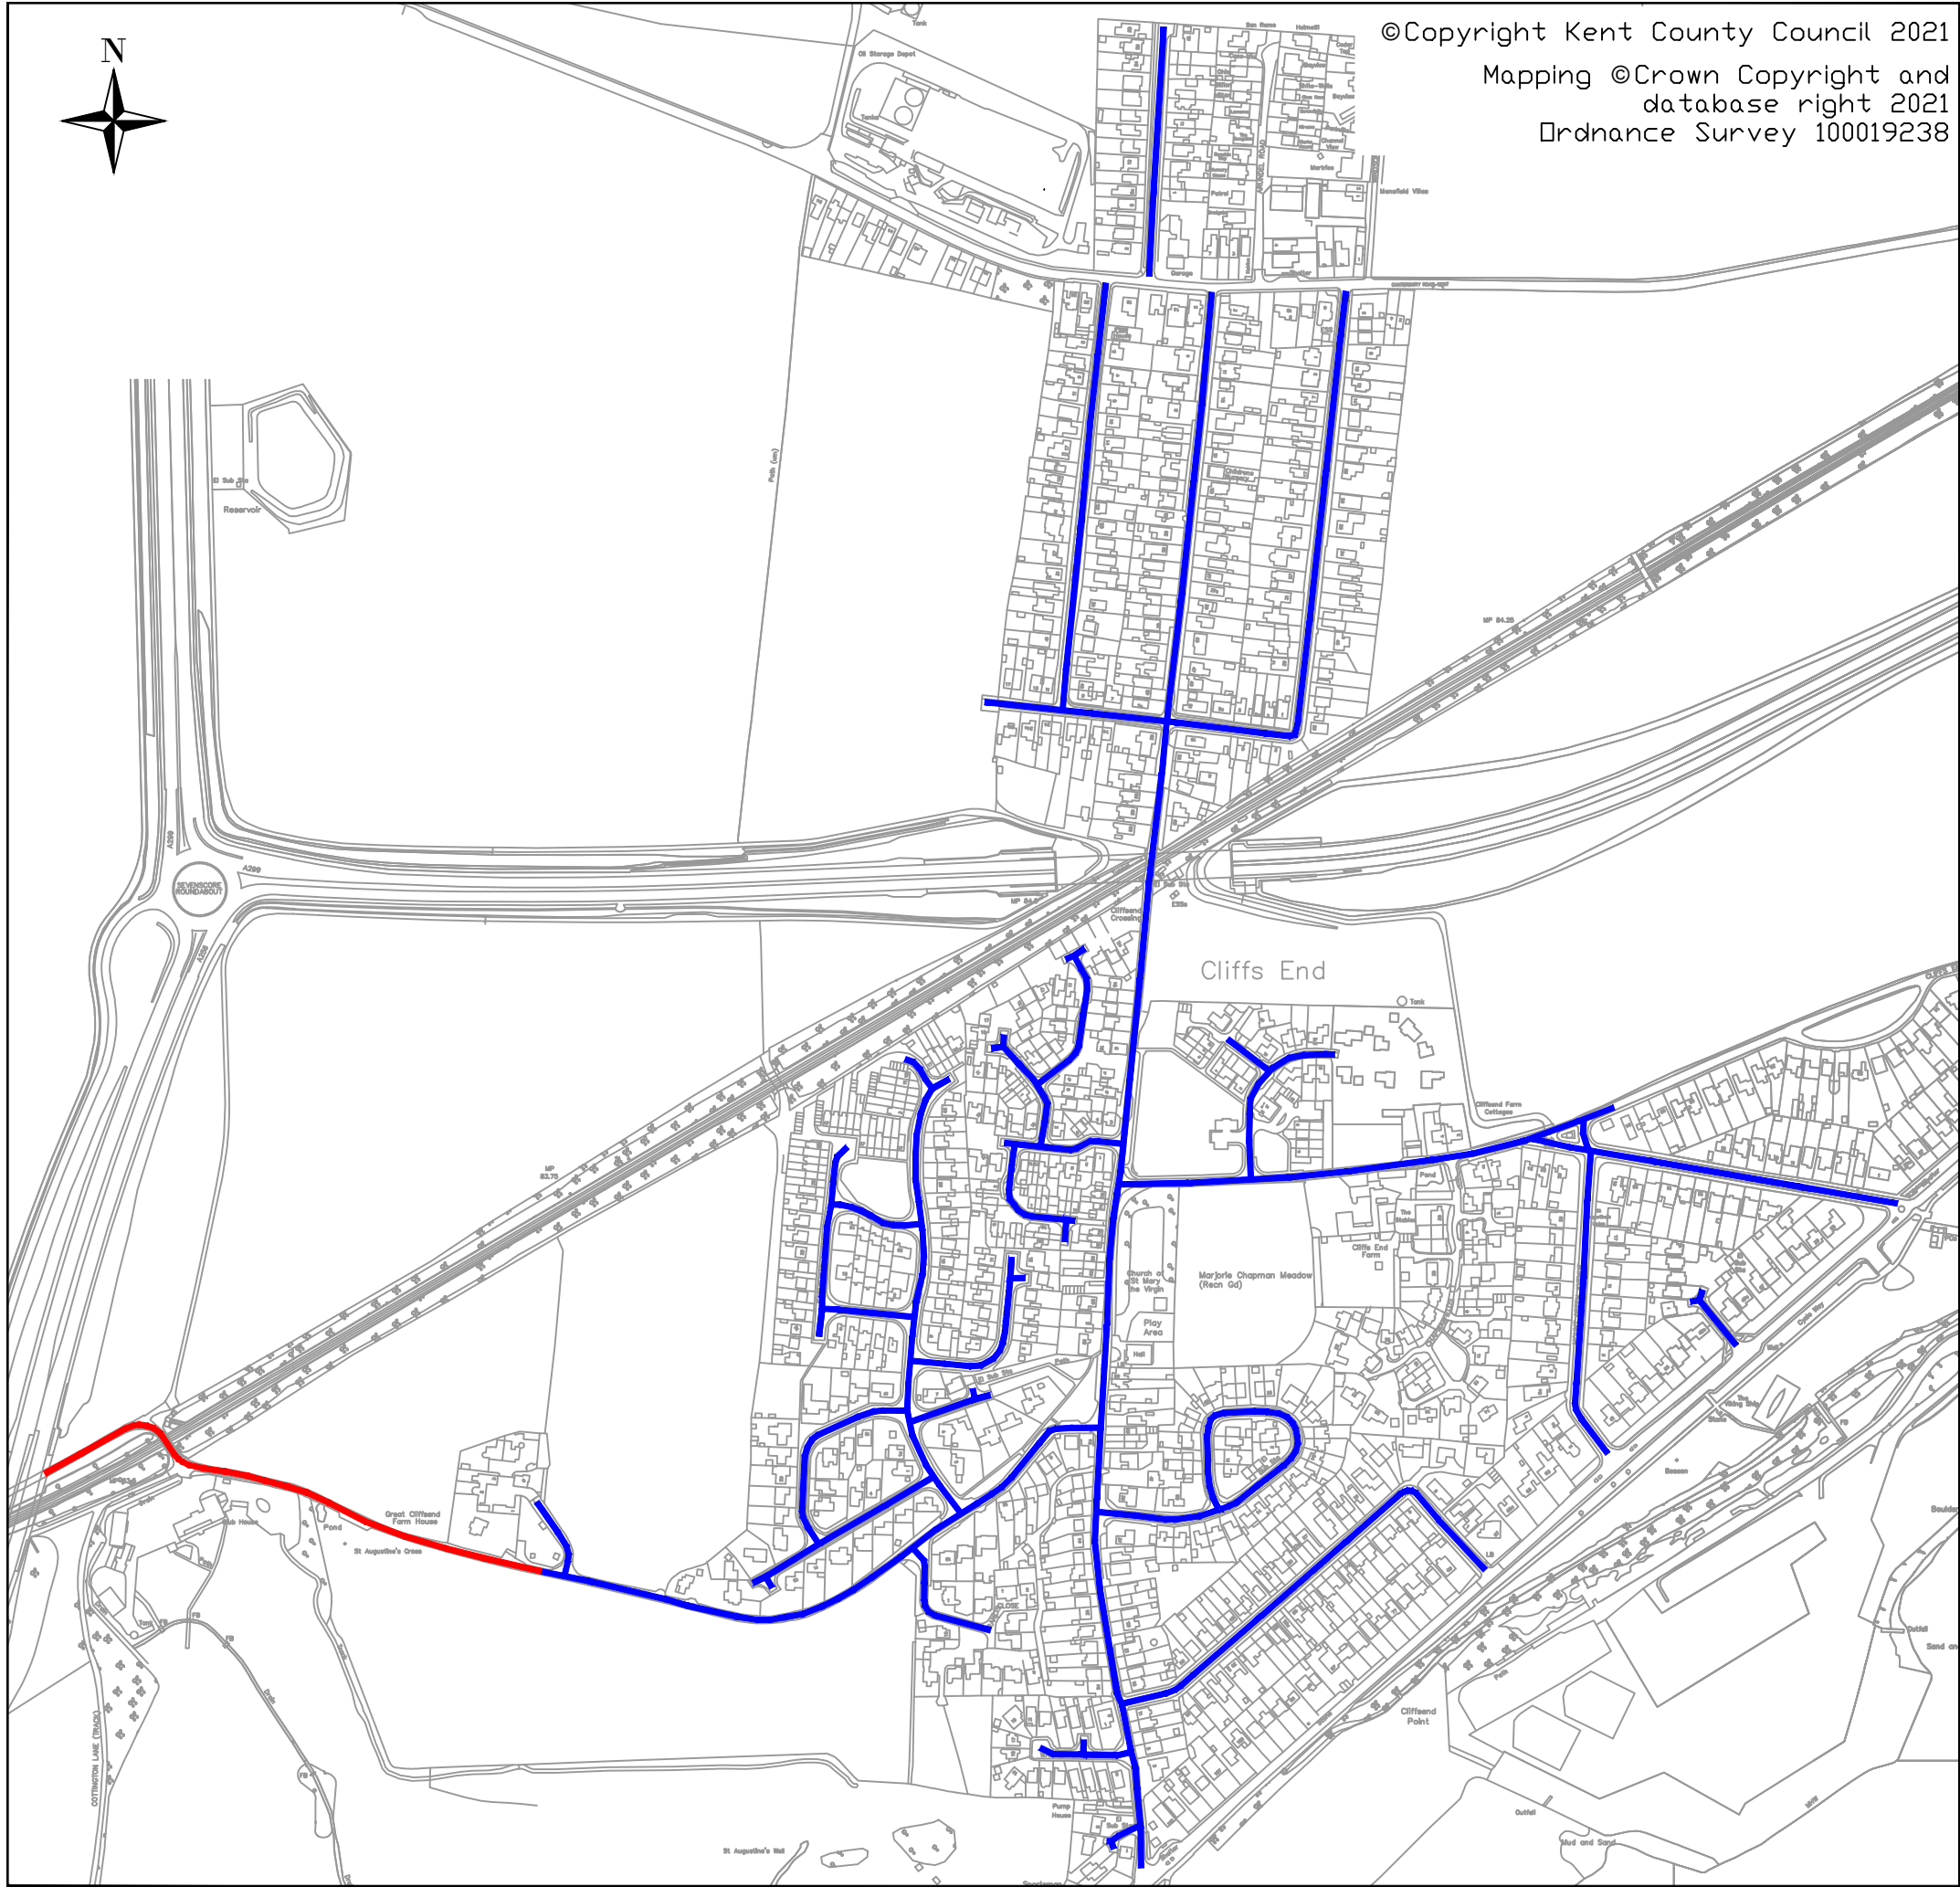

Notes

20mph —

40mph —

0	30/09/21		RJH	LW	
Rev	Revision Date	Purpose of revision	Drawn	Chec'd	App'd

Kent County Council
kent.gov.uk

Kent County Council
Ashford Highway Depot
Henwood Industrial Estate
Ashford
TN24 8AD
Tel: 03000 418181

Project

CLIFFSEND 20MPH SPEED LIMIT

Drawing title

PROPOSED EXTENT

Drawing status

FOR INFORMATION

Scale	1:5000 at A3	Do not scale
-------	--------------	--------------

Drawing number	Rev
21/22-EXT-TH-1378-001	0

This drawing is not to be used in whole or part other than for the intended purpose and project as defined on this drawing. Refer to the contract for full terms and conditions.